

**SECOND FLOOR PLAN**

APPROX. 962 SQ. FT.

SCALE: 1/4" = 1'-0"


NOTE:  
 SQUARE FOOTAGE INCLUDES ALL WALL STRUCTURE, LIVING SPACE, CLOSETS, & STAIRS. HOWEVER, DOES NOT INCLUDE GARAGE SPACE, DECKS, OR PATIOS.

TAKE NOTE THAT BUILDER'S SQUARE FOOTAGE CALCULATIONS MAY VARY FROM DRAFTER'S.


CONTRACTOR IS TO ENSURE AT LEAST ONE WINDOW IN EACH SLEEPING ROOM MEETS LOCAL, STATE, AND NATIONAL BUILDING & LIFESAFETY CODES FOR NET CLEAR OPENING AREA, WIDTH, AND HEIGHT.

NOTE:  
 THE CONTRACTOR USING THESE DRAWINGS SHOULD NOTE THAT IT IS OUR INTENT TO DELIVER A PLAN FREE OF ERROR, OMISSION, AND OVERSIGHT. HOWEVER, ON OCCASION, ERRORS MAY OCCUR AND THEREFORE, THE CONTRACTOR, PRIOR TO USE OF PLANS PROVIDED ASSUMES THE RESPONSIBILITY FOR THOROUGHLY REVIEWING ALL INFORMATION DEPICTED FOR DIMENSIONAL ACCURACY, COMPLETENESS, AND OVERSIGHT. CONTRACTED AS A DRAFTING SERVICE, DRAWINGS UNLIMITED, LTD. MUST RELY ON THE PROFESSIONAL OPINION AND CRITICAL EYE OF THE CONTRACTOR TO VERIFY THESE PLANS WILL WORK FOR THE SPECIFIC CLIENT AND SITE, AND, THEREFORE, CAN NOT AND DOES NOT ASSUME RESPONSIBILITY FOR THE USE OF THESE PLANS

DUO6-594D

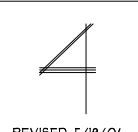

REVISED 5/18/04

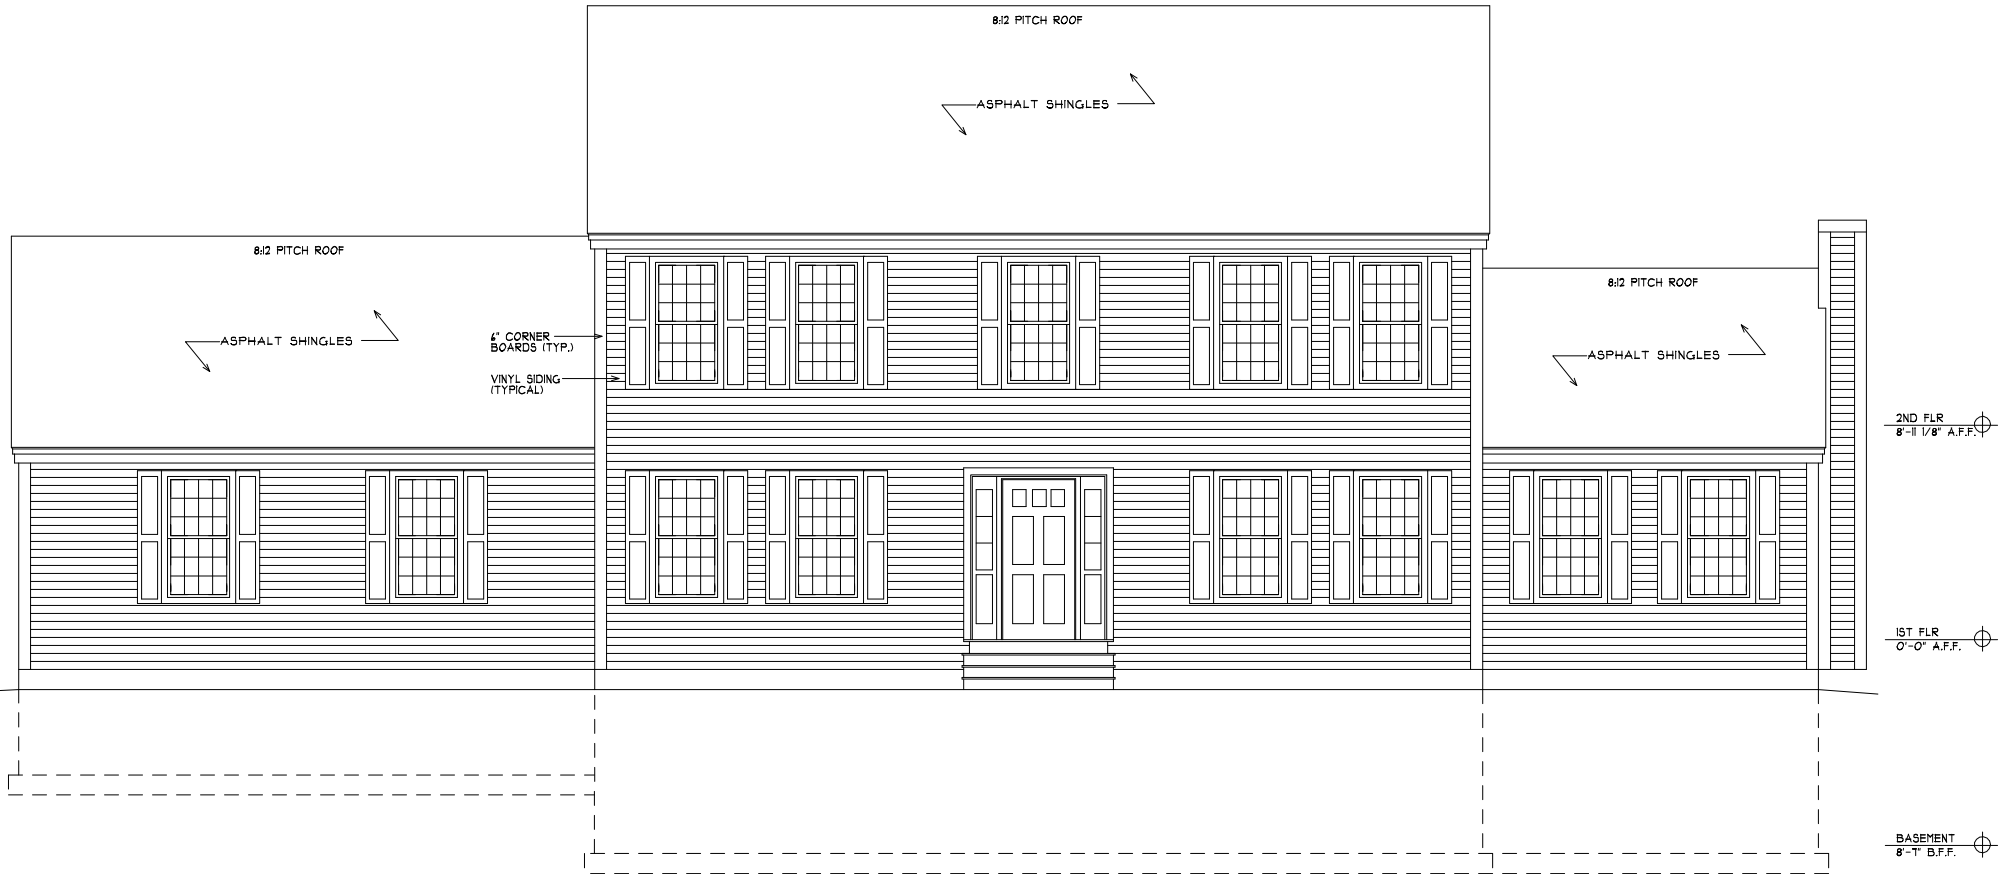

FRONT ELEVATION

SCALE: 1/4" = 1'-0"

NOTE:  
WINDOWS SHOWN IN PLAN VIEW ARE APPROX.  
ROUGH OPENING SIZE - NOT GLASS SIZE.  
SEE WINDOW SCHEDULE & VERIFY R.O. WITH  
WINDOW MANUFACTURER.

CONTRACTOR IS TO ENSURE AT LEAST ONE  
WINDOW IN EACH SLEEPING ROOM MEETS LOCAL  
STATE, AND NATIONAL BUILDING & LIFESAFETY  
CODES FOR NET CLEAR OPENING AREA, WIDTH,  
AND HEIGHT.

NOTE:  
THE CONTRACTOR USING THESE DRAWINGS SHOULD NOTE THAT  
IT IS OUR INTENT TO DELIVER A PLAN FREE OF ERROR, OMISSION,  
AND OVERSIGHT. HOWEVER, ON OCCASION, ERRORS MAY OCCUR  
AND THEREFORE, THE CONTRACTOR, PRIOR TO USE OF PLANS  
PROVIDED ASSURES THE RESPONSIBILITY FOR THOROUGHLY  
REVIEWING ALL INFORMATION DEPICTED FOR DIMENSIONAL ACCURACY,  
COMPLETENESS, AND OVERSIGHT. CONTRACTED AS A DRAFTING  
SERVICE, DRAWINGS UNLIMITED, LTD. MUST RELY ON THE PROFESSIONAL  
OPINION AND CRITICAL EYE OF THE CONTRACTOR TO VERIFY THESE  
PLANS WILL WORK FOR THE SPECIFIC CLIENT AND SITE, AND, THEREFORE,  
CAN NOT AND DOES NOT ASSUME RESPONSIBILITY FOR THE USE OF  
THESE PLANS

SQUARE FOOTAGE TABLE

TOTALS EXCLUDE UNFINISHED/STORAGE & GARAGE

PLAN	SQ. FTG.
FIRST FLOOR	1,242
SECOND FLOOR	962
TOTAL:	2,204

**D**rawings<sup>o</sup>  
Unlimited  
Ltd.


89 NASHUA ROAD  
BLDG B UNIT 3 - LONDONDERRY NH 03053  
TEL 603 434 2780 FAX 603 434 2782

PREPARED FOR:

GLENDALE HOMES

DUO4 - 594D

REVISED 5/18/04

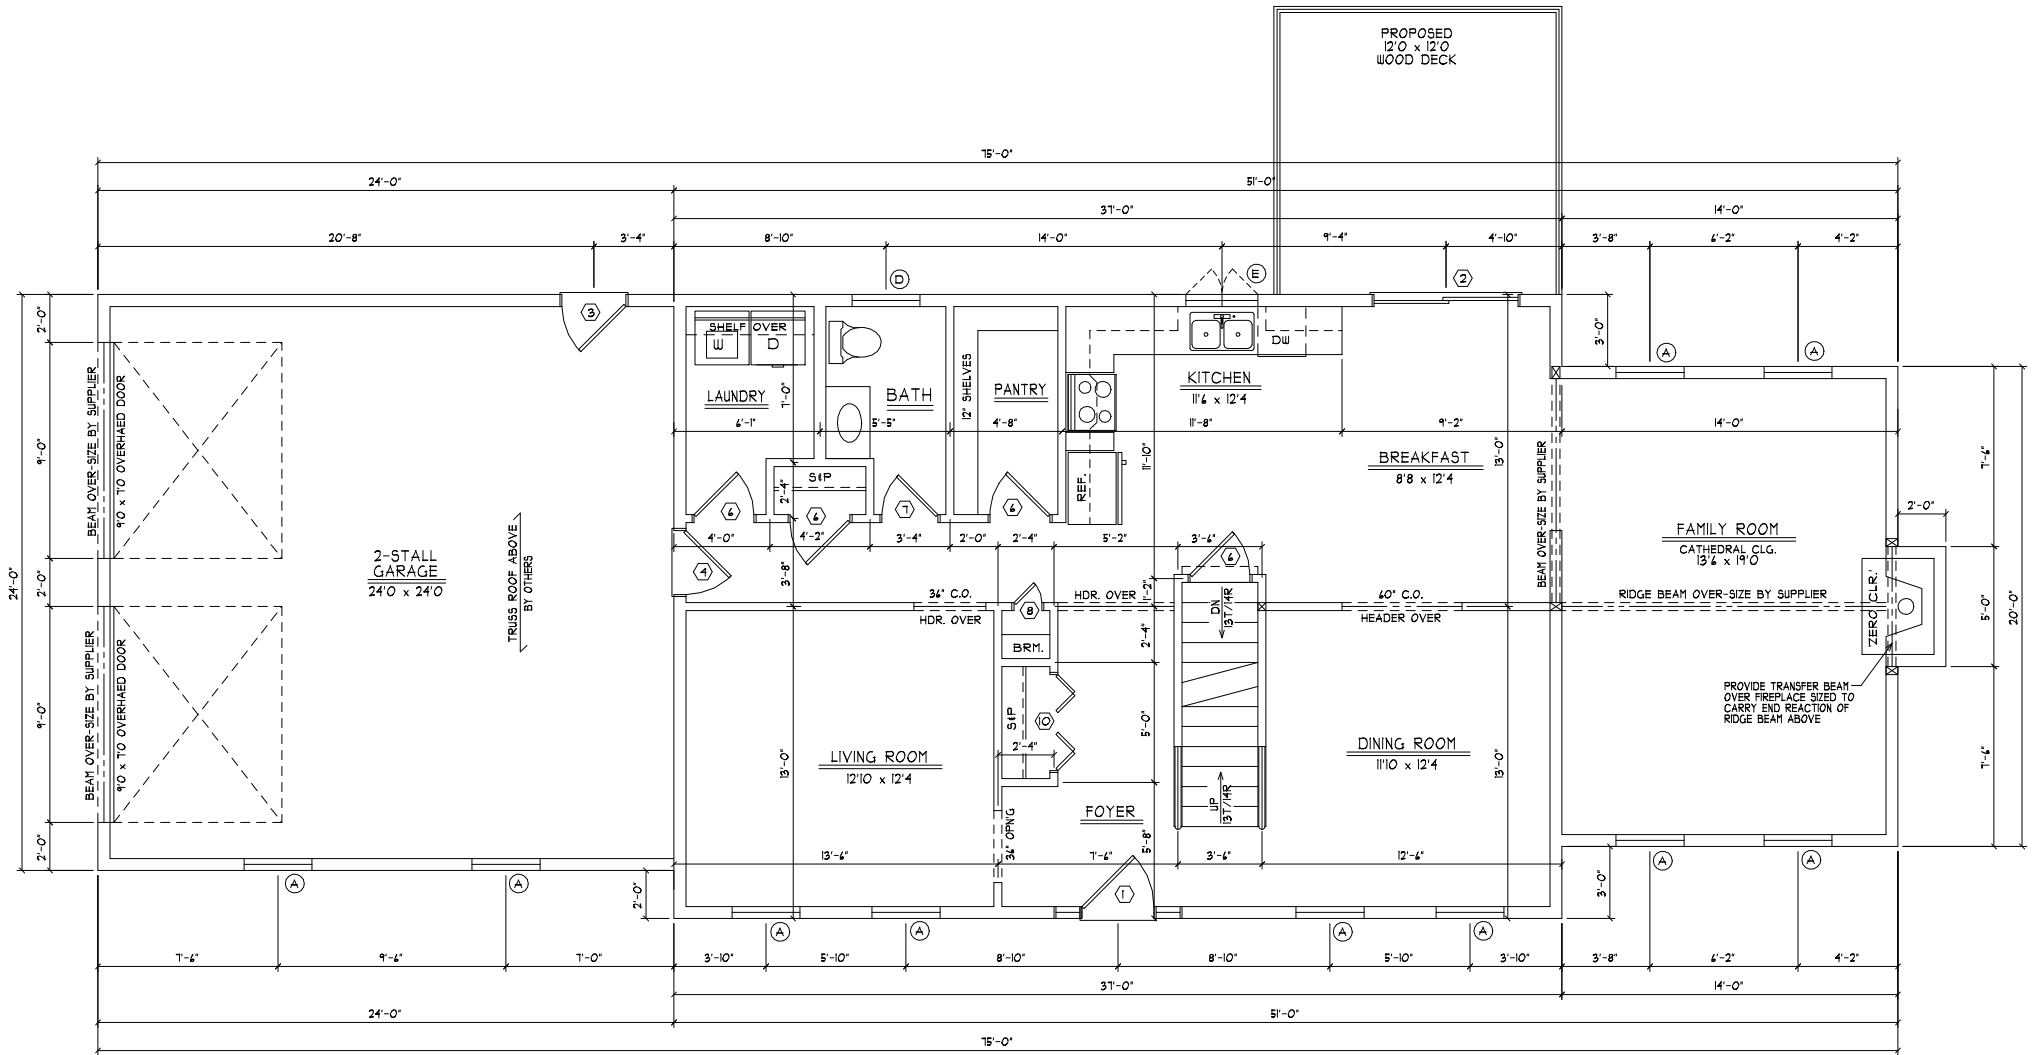

FIRST FLOOR PLAN

APPROX. 1,242 SQ. FT.

SCALE: 1/4" = 1'-0"

NOTE:  
 SQUARE FOOTAGE INCLUDES ALL WALL STRUCTURE, LIVING SPACE, CLOSETS, & STAIRS, HOWEVER, DOES NOT INCLUDE GARAGE SPACE, DECKS, OR PATIOS.

TAKE NOTE THAT BUILDER'S SQUARE FOOTAGE CALCULATIONS MAY VARY FROM DRAFTER'S.

NOTE:  
 THE CONTRACTOR USING THESE DRAWINGS SHOULD NOTE THAT IT IS OUR INTENT TO DELIVER A PLAN FREE OF ERROR, OMISSION, AND OVERSIGHT. HOWEVER, ON OCCASION, ERRORS MAY OCCUR AND THEREFORE, THE CONTRACTOR, PRIOR TO USE OF PLANS PROVIDED ASSUMES THE RESPONSIBILITY FOR THOROUGHLY REVIEWING ALL INFORMATION DEPICTED FOR DIMENSIONAL ACCURACY, COMPLETENESS, AND OVERSIGHT. CONTRACTED AS A DRAFTING SERVICE, DRAWINGS UNLIMITED, LTD. MUST RELY ON THE PROFESSIONAL OPINION AND CRITICAL EYE OF THE CONTRACTOR TO VERIFY THESE PLANS WILL WORK FOR THE SPECIFIC CLIENT AND SITE, AND, THEREFORE, CAN NOT AND DOES NOT ASSUME RESPONSIBILITY FOR THE USE OF THESE PLANS

DUO6-594D

